

RESTRICTED CORRIDOR

EQUIPMENT LIST

ITEM	QTY	EQUIPMENT	SUPPLEMENTS
NEW EQUIPMENT			
A1	2	WD290IQ-ME2 WASHER/DISINFECTOR	ENC292DN108D ENCLOSURE
B1	2	AUTOMATED RETURN GATE	1035496 SHELF KIT (x2)
C1	2	PS9637-AH TRIPLE BASIN SINK	L-R WORKFLOW (x2)
D1	1	246C ULTRASONIC CLEANER	
E1	3	PB3672 PREP & PACK TABLE	
F1	2	MST-V 6012 VS2E STERILIZER	ENC600E-2R-2 ENCLOSURE CHILLED COOLING LOOP (x2)
FUTURE EQUIPMENT			
AF	1	WD290IQ-ME2 WASHER/DISINFECTOR	ENC291DA108D ENCLOSURE
BF	2	AUTOMATED GATE CONVEYORS	LOADING MODULE 9039851 UNLOADING MOUDLE 398995
DF	1	246C ULTRASONIC CLEANER	
EF	1	PB3672 PREP & PACK TABLE	
FF	1	MST-V 6012 VS2E STERILIZER	ENC600E-1R-2 ENCLOSURE CHILLED COOLING LOOP
GF	3	TS-16 UNLOAD AUTOMATION	

SHEET SIZE: 11" X 17"

BELIMED CONFIDENTIAL DISCLAIMER
 THE INFORMATION CONTAINED IN THESE DOCUMENTS IS CONFIDENTIAL, PRIVILEGED, AND ONLY FOR THE INTENDED RECIPIENT AND MAY NOT BE USED, PUBLISHED, OR REDISTRIBUTED WITHOUT THE PRIOR WRITTEN CONSENT OF BELIMED, INC.

BELIMED PROPOSAL
PREFERRED SOLUTION


DATE: 02/27/2020
 SCALE: 3/16" = 1'-0"
 DRAWN BY: A. JONES
 DRAWING NO. COB120FL3
 REVISION NO. 3
 SHEET: 02 OF 03



1 ORTHOGRAPHIC VIEW



2 DECONTAMINATION

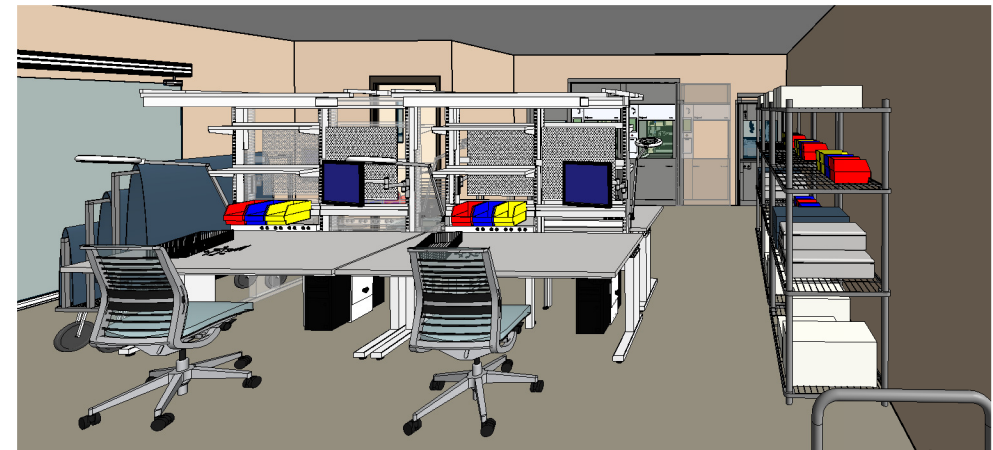

3 STERILE WORK ROOM



4 STERILIZERS

SHEET SIZE: 11" X 17"

Belimed
Infection Control

BELIMED CONFIDENTIAL DISCLAIMER
THE INFORMATION CONTAINED IN THESE DOCUMENTS IS CONFIDENTIAL, PRIVILEGED, AND ONLY FOR THE INTENDED RECIPIENT AND MAY NOT BE USED, PUBLISHED, OR REDISTRIBUTED WITHOUT THE PRIOR WRITTEN CONSENT OF BELIMED, INC.

BELIMED PROPOSAL	
3D VIEWS	

DATE:	02/27/2020
SCALE:	NONE
DRAWN BY:	A. JONES
DRAWING NO.:	COB120FL3
REVISION NO.:	3
SHEET:	03
OF	03